




PLOTAR EM esc. 1 / 100

COR	Nº	PRIMA	COR	REPRESENTAÇÃO
1	0,4		7	
2	0,2		7	
3	0,3		7	
4	1,0		7	
5	0,6		7	
6	0,3		7	
7	0,1		7	
8	0,6		7	
10	0,3		1	
11	0,10		7	
19	0,19		7	
20	0,19		1	
28	0,10		7	
40	0,28		40	
82	0,2		82	
190	0,6		7	
190	0,6		7	



CONCHA ACÚSTICA
TOTAL = 1602.55 m²

ÁREA ARQUIBANCADAS
TOTAL = 689.93 m²

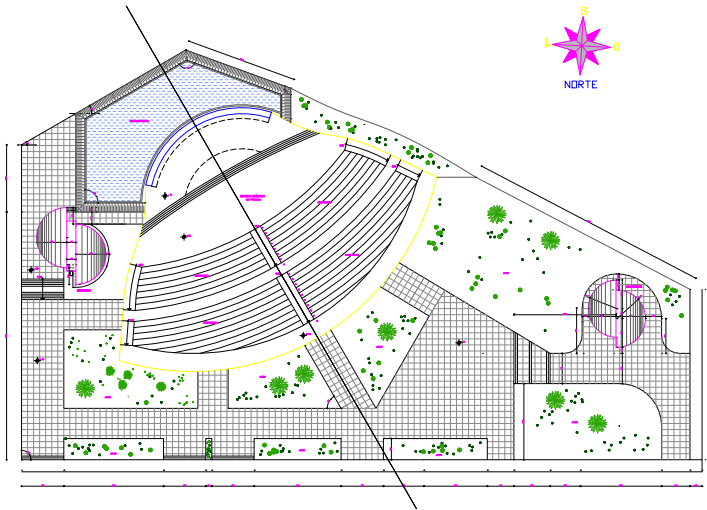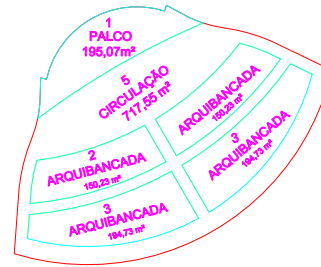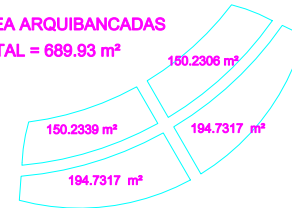

ESCALA 1/100

